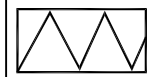


NOTE:



SECTION OF ROAD OVER WHICH THE PUBLIC RIGHT OF PASSAGE IS TO BE REDETERMINED.

Carriageway to Cycletrack
(The right of passage being exercisable on pedal cycle and foot only)
SCS17 & SCS18

Carriageway to Cycletrack
(The right of passage being exercisable on pedal cycle only)
SCS24

Footway to Cycletrack
(The right of passage being exercisable on pedal cycle only)
RD1, RD4, SCS20, SCS22 & SCS25

Footway to Cycletrack
(The right of passage being exercisable on pedal cycle and foot only)
RD3, RD5, SCS19 & SCS29

Verge to Cycletrack
(The right of passage being exercisable on pedal cycle only)
SCS21

Verge to Cycletrack
(The right of passage being exercisable on pedal cycle and foot only)
RD2

Rev.	Description.
------	--------------

Checked (init./date)	Drawn (init./date)
----------------------	--------------------



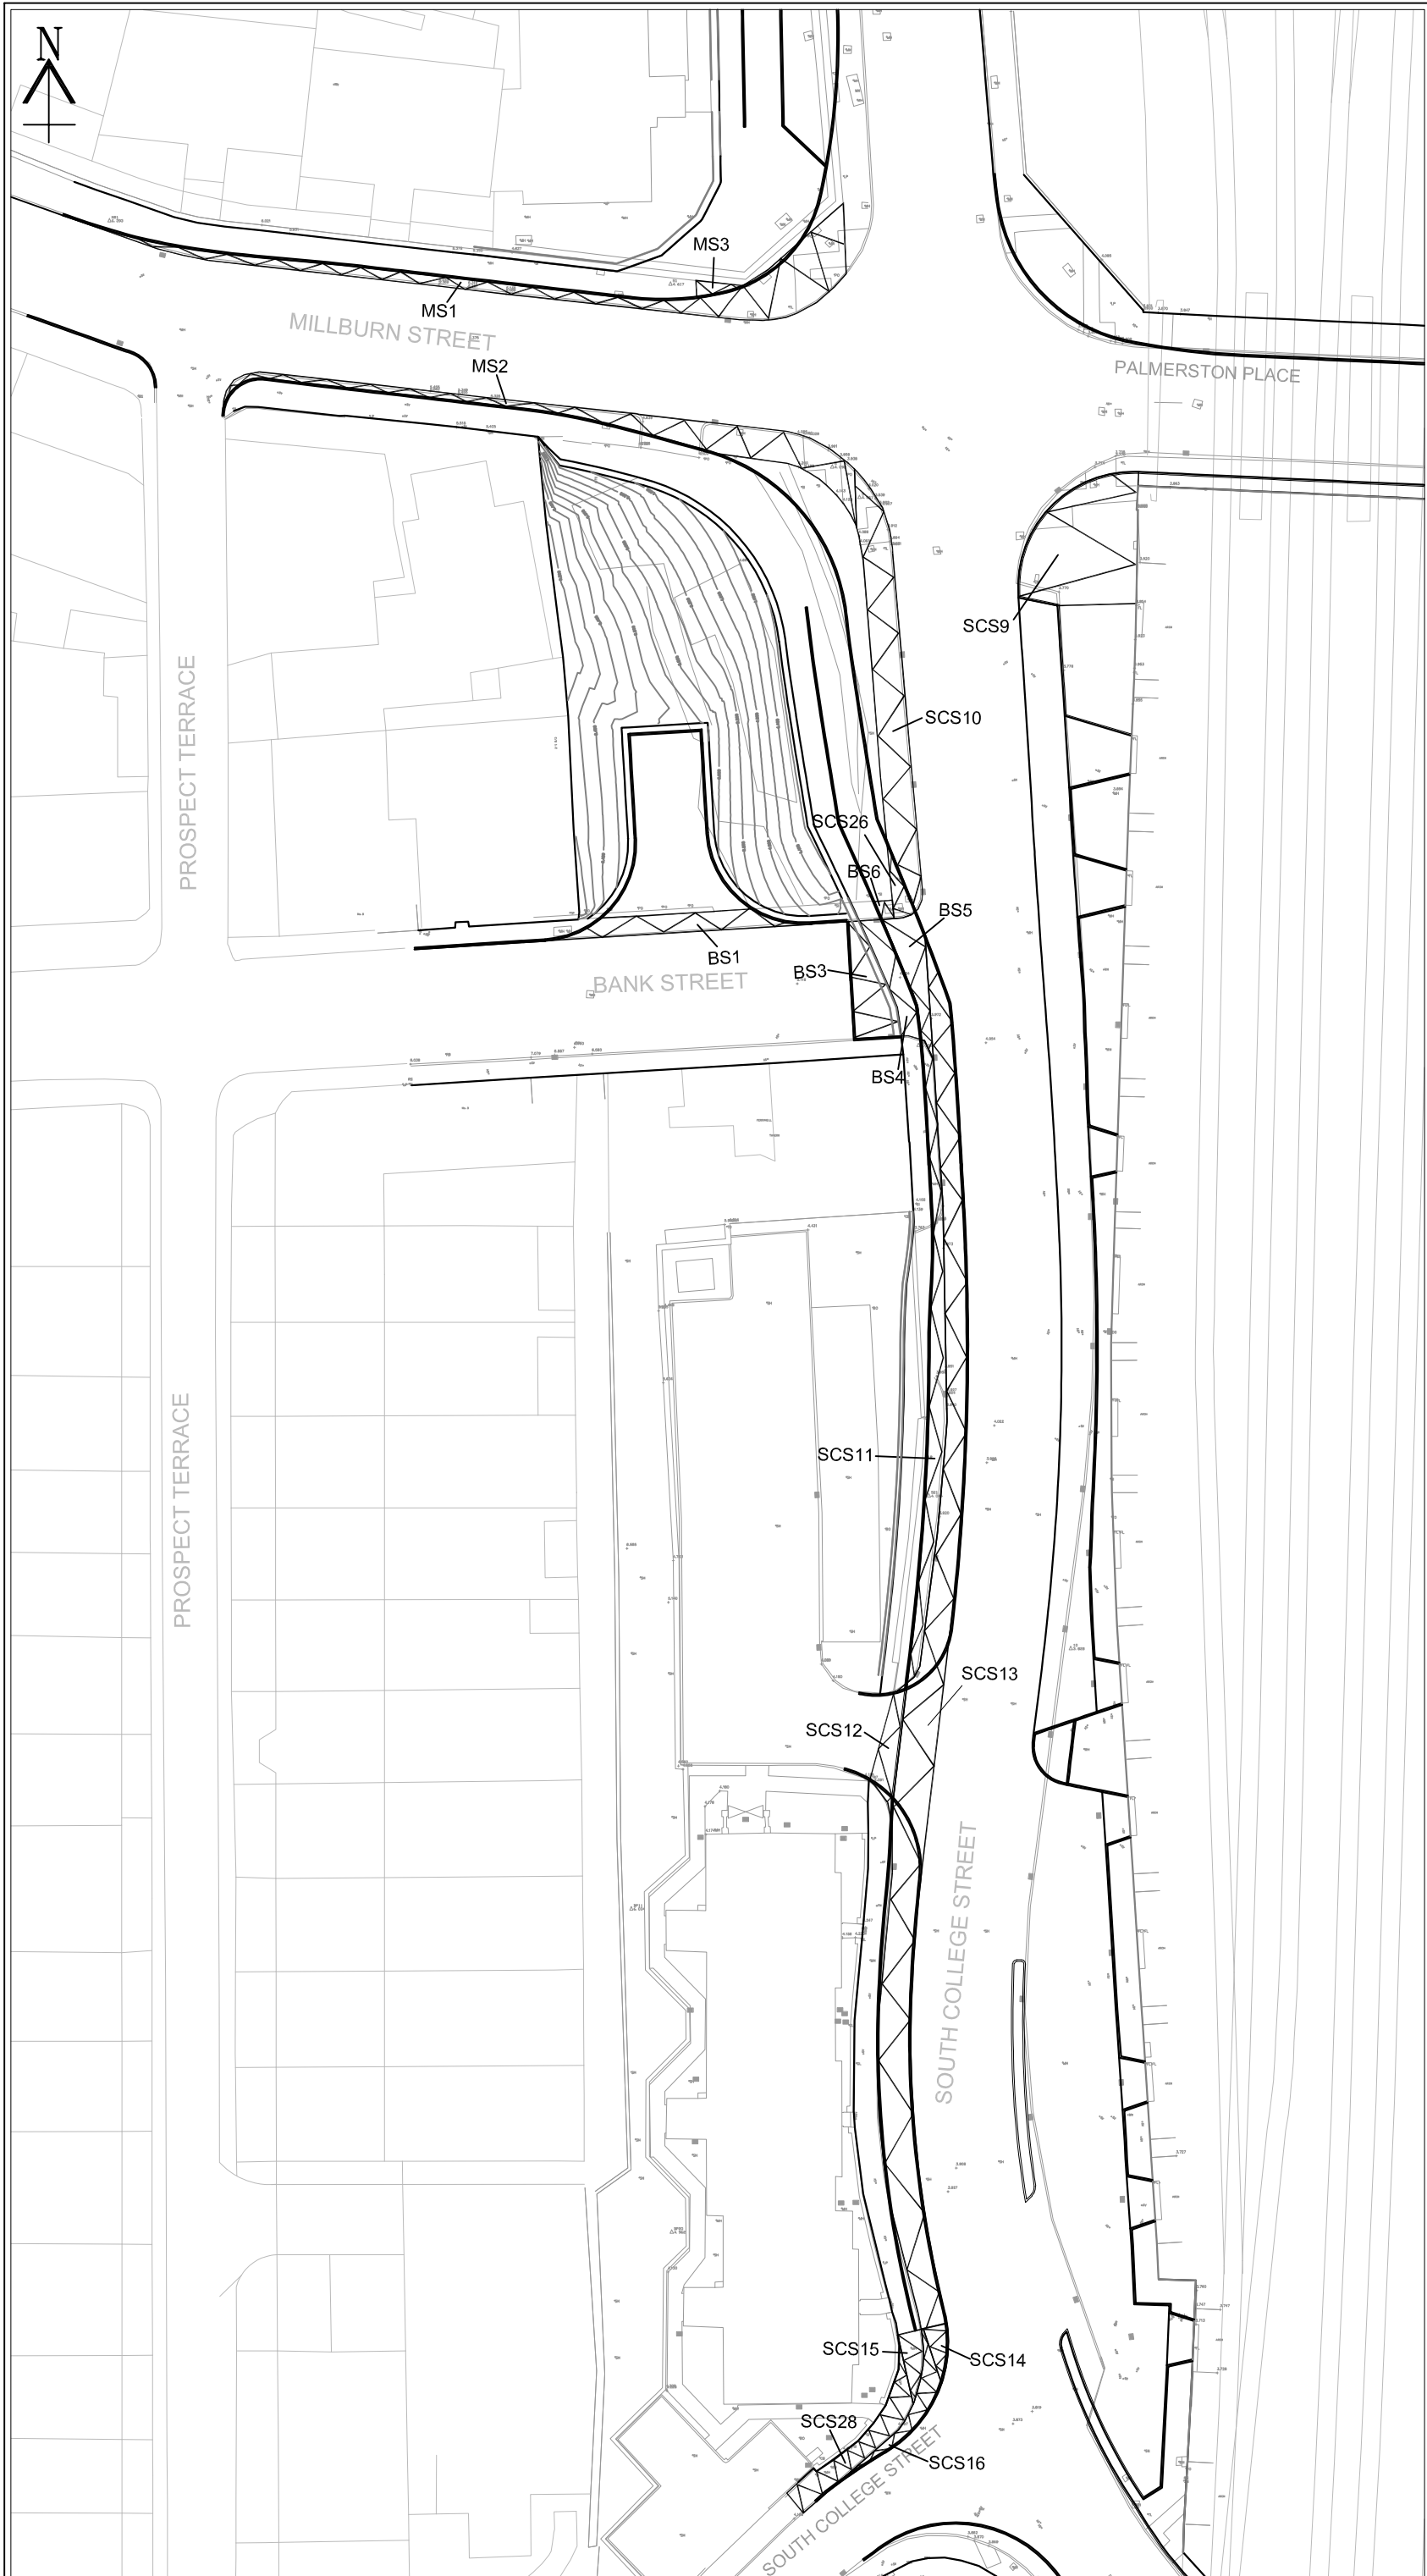
Capital | Resources
Business Hub 4, Ground Floor North,
Marischal College, Broad Street, Aberdeen
AB10 1AB

Project:
**SOUTH COLLEGE STREET
JUNCTION IMPROVEMENTS**

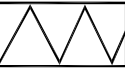
Title:
THE ABERDEEN CITY COUNCIL (BANK STREET/
COLLEGE STREET/MILBURN STREET/NORTH
ESPLANADE WEST/OLD FORD ROAD/PALMERSTON
PLACE/PORTLAND STREET/RIVERSIDE DRIVE/SOUTH
COLLEGE STREET/WELLINGTON PLACE, ABERDEEN)
(REDETERMINATION OF MEANS OF EXERCISE OF
PUBLIC RIGHT OF PASSAGE) ORDER 2021

Drawn W.F.	Date 23/02/21	Checked G.M.	Date 23/02/21
---------------	------------------	-----------------	------------------

Scale @ A3
1:500
Drawing No.
D4320-DD-1200-18



NOTE:

 SECTION OF ROAD OVER WHICH THE PUBLIC RIGHT OF PASSAGE IS TO BE REDETERMINED.

Carriageway to Cycletrack
(The right of passage being exercisable on pedal cycle and foot only)
BS3, SCS14 & SCS16

Carriageway to Cycletrack
(The right of passage being exercisable on pedal cycle only)
BS5 & SCS13

Carriageway to Footway
(The right of passage being exercisable on foot only)
BS4 & SCS12

Footway to Carriageway
(The right of passage being exercisable by all classes of traffic)
BS1, MS1, MS2 & SCS10

Footway to Cycletrack
(The right of passage being exercisable on pedal cycle only)
BS6, SCS11 & SCS26

Footway to Cycletrack
(The right of passage being exercisable on pedal cycle and foot only)
MS3, SCS9, SCS15 & SCS28

Rev.	Description.
Checked (init./date)	Drawn (init./date)



Capital | Resources
Business Hub 4, Ground Floor North,
Marischal College, Broad Street, Aberdeen
AB10 1AB

Project:
**SOUTH COLLEGE STREET
JUNCTION IMPROVEMENTS**

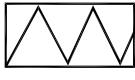
Title:
THE ABERDEEN CITY COUNCIL (BANK STREET/
COLLEGE STREET/MILBURN STREET/NORTH
ESPLANADE WEST/OLD FORD ROAD/PALMERSTON
PLACE/PORTLAND STREET/RIVERSIDE DRIVE/SOUTH
COLLEGE STREET/WELLINGTON PLACE, ABERDEEN)
(REDETERMINATION OF MEANS OF EXERCISE OF
PUBLIC RIGHT OF PASSAGE) ORDER 2021

Drawn	Date	Checked	Date
W.F.	23/02/21	G.M.	23/02/21

Scale @ A3
1:500
Drawing No.
D4320-DD-1200-20



NOTE:

 SECTION OF ROAD OVER WHICH THE PUBLIC RIGHT OF PASSAGE IS TO BE REDETERMINED.

Carriageway to Cycletrack
(The right of passage being exercisable on pedal cycle only)
PS3 & PS9

Carriageway to Footway
(The right of passage being exercisable on foot only)
PS5 & PS13

Carriageway to Verge
(The right of passage being exercisable on foot only)
PS2, PS4 & PS8

Footway to Carriageway
(The right of passage being exercisable by all classes of traffic)
PS1, PS7, PS10, SCS6 & SCS7

Footway to Cycletrack
(The right of passage being exercisable on pedal cycle only)
PS6, PS12 & SCS23

Footway to Cycletrack
(The right of passage being exercisable on pedal cycle and foot only)
SCS8

Rev.	Description.
Checked (init./date)	Drawn (init./date)



Capital | Resources
Business Hub 4, Ground Floor North,
Marischal College, Broad Street, Aberdeen
AB10 1AB

Project:
SOUTH COLLEGE STREET JUNCTION IMPROVEMENTS

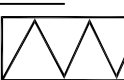
Title:
THE ABERDEEN CITY COUNCIL (BANK STREET / COLLEGE STREET / MILLBURN STREET / NORTH ESPLANADE WEST / OLD FORD ROAD / PALMERSTON PLACE / PORTLAND STREET / RIVERSIDE DRIVE / SOUTH COLLEGE STREET / WELLINGTON PLACE, ABERDEEN) (REDETERMINATION OF MEANS OF EXERCISE OF PUBLIC RIGHT OF PASSAGE) ORDER 2021

Drawn W.F.	Date 23/02/21	Checked G.M.	Date 23/02/21
---------------	------------------	-----------------	------------------

Scale @ A3
1:500
Drawing No.
D4320-DD-1200-21



NOTE:

 SECTION OF ROAD OVER WHICH THE PUBLIC RIGHT OF PASSAGE IS TO BE REDETERMINED.

Footway to Carriageway
(The right of passage being exercisable by all classes of traffic)
WP3 & SCS5

Footway to Cycletrack
(The right of passage being exercisable on pedal cycle or foot only)
WP1 & WP2

Verge to Carriageway
(The right of passage being exercisable by all classes of traffic)
SCS4

Verge to Cycletrack
(The right of passage being exercisable on pedal cycle only)
SCS1

Verge to Cycletrack
(The right of passage being exercisable on pedal cycle and foot only)
SCS27

Rev.	Description.
Checked (init./date)	Drawn (init./date)



Capital | Resources
Business Hub 4, Ground Floor North,
Marischal College, Broad Street, Aberdeen
AB10 1AB

Project.

**SOUTH COLLEGE STREET
JUNCTION IMPROVEMENTS**

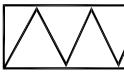
Title.

THE ABERDEEN CITY COUNCIL (BANK STREET/
COLLEGE STREET/MILBURN STREET/NORTH
ESPLANADE WEST/OLD FORD ROAD/PALMERSTON
PLACE/PORTLAND STREET/RIVERSIDE DRIVE/SOUTH
COLLEGE STREET/WELLINGTON PLACE, ABERDEEN)
(REDETERMINATION OF MEANS OF EXERCISE OF
PUBLIC RIGHT OF PASSAGE) ORDER 2021

Drawn	Date	Checked	Date
W.F.	23/02/21	G.M.	23/02/21
Scale @ A3 1:500			
Drawing No. D4320-DD-1200-22			



NOTE:

 SECTION OF ROAD OVER WHICH THE PUBLIC RIGHT OF PASSAGE IS TO BE REDETERMINED.

Footway to Cycletrack
(The right of passage being exercisable on pedal cycle and foot only)
CS1, SCS2 & SCS3

Rev.	Description.

Checked (init./date)	Drawn (init./date)



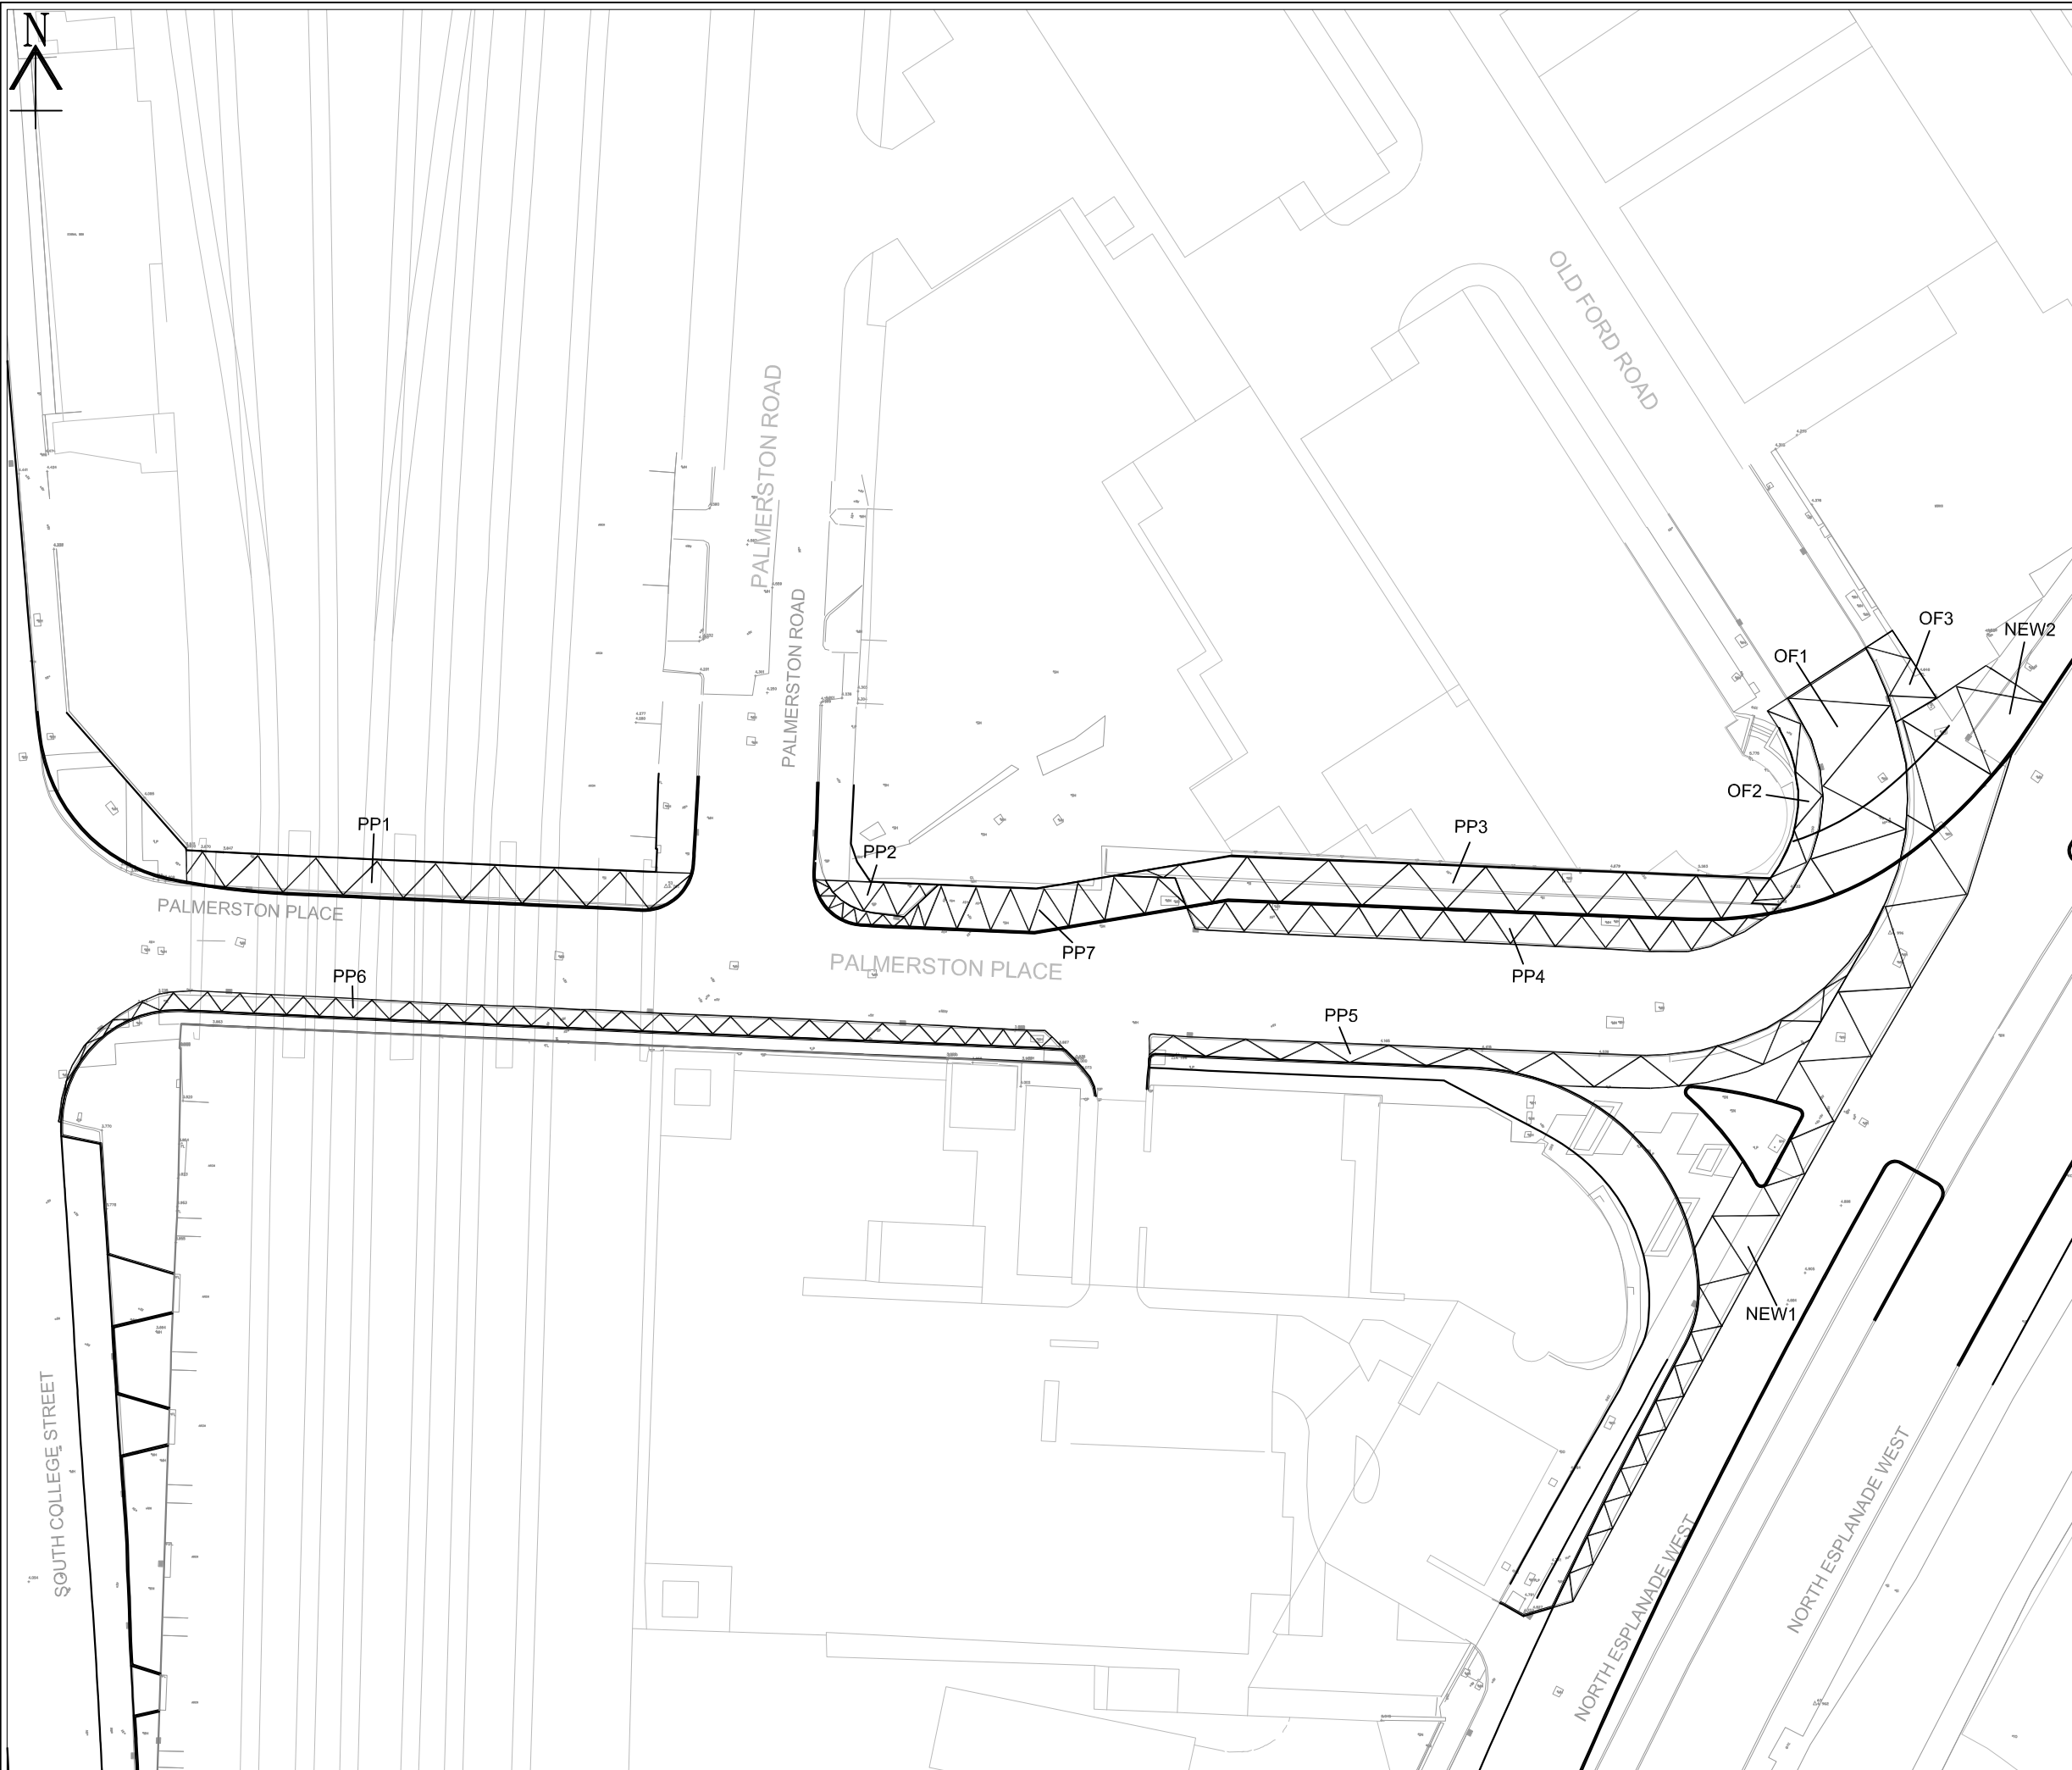
Capital | Resources
Business Hub 4, Ground Floor North,
Marischal College, Broad Street, Aberdeen
AB10 1AB

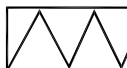
Project: **SOUTH COLLEGE STREET JUNCTION IMPROVEMENTS**

Title: THE ABERDEEN CITY COUNCIL (BANK STREET / COLLEGE STREET / MILLBURN STREET / NORTH ESPLANADE WEST / OLD FORD ROAD / PALMERSTON PLACE / PORTLAND STREET / RIVERSIDE DRIVE / SOUTH COLLEGE STREET / WELLINGTON PLACE, ABERDEEN) (REDETERMINATION OF MEANS OF EXERCISE OF PUBLIC RIGHT OF PASSAGE) ORDER 2021

Drawn W.F.	Date 23/02/21	Checked G.M.	Date 23/02/21
------------	---------------	--------------	---------------

Scale @ A3
1:500
Drawing No. D4320-DD-1200-23



NOTE:
 SECTION OF ROAD OVER WHICH THE PUBLIC RIGHT OF PASSAGE IS TO BE REDETERMINED.

Carriageway to Cycletrack
 (The right of passage being exercisable on pedal cycle and foot only)
OF1 & PP7

Footway to Carriageway
 (The right of passage being exercisable by all classes of traffic)
NEW1, PP4, PP5 & PP6

Footway to Cycletrack
 (The right of passage being exercisable on pedal cycle and foot only)
OF2, OF3, NEW2, PP1, PP2 & PP3

Rev.	Description.
Checked (init./date)	Drawn (init./date)



Capital | Resources
 Business Hub 4, Ground Floor North,
 Marischal College, Broad Street, Aberdeen
 AB10 1AB

Project.
**SOUTH COLLEGE STREET
 JUNCTION IMPROVEMENTS**

Title.
 THE ABERDEEN CITY COUNCIL(BANK STREET/
 COLLEGE STREET/MILLBURN STREET/NORTH
 ESPLANADE WEST/OLD FORD ROAD/PALMERSTON
 PLACE/PORTLAND STREET/RIVERSIDE DRIVE/SOUTH
 COLLEGE STREET/WELLINGTON PLACE, ABERDEEN)
 (REDETERMINATION OF MEANS OF EXERCISE OF
 PUBLIC RIGHT OF PASSAGE) ORDER 2021

Drawn	Date	Checked	Date
W.F.	23/02/21	G.M.	23/02/21

Scale @ A3
 1:500
 Drawing No.
D4320-DD-1200-24

