


Filename: Z:\UK\UKABZ\JOBS\PR-362016_WELLINGTON_ROAD_STAG_2\900_CAD_GIS\910_CAD\911_MODEL\OPTION 1 - HARENESS JCT - WITH FLOW.DWG
 Last saved by: FIONA BEBBINGTON Last Plotted: 2021-04-07
 Project Management Initials: Designer: GB Checked: SC Approved: PL ISO A1 594mm x 841mm

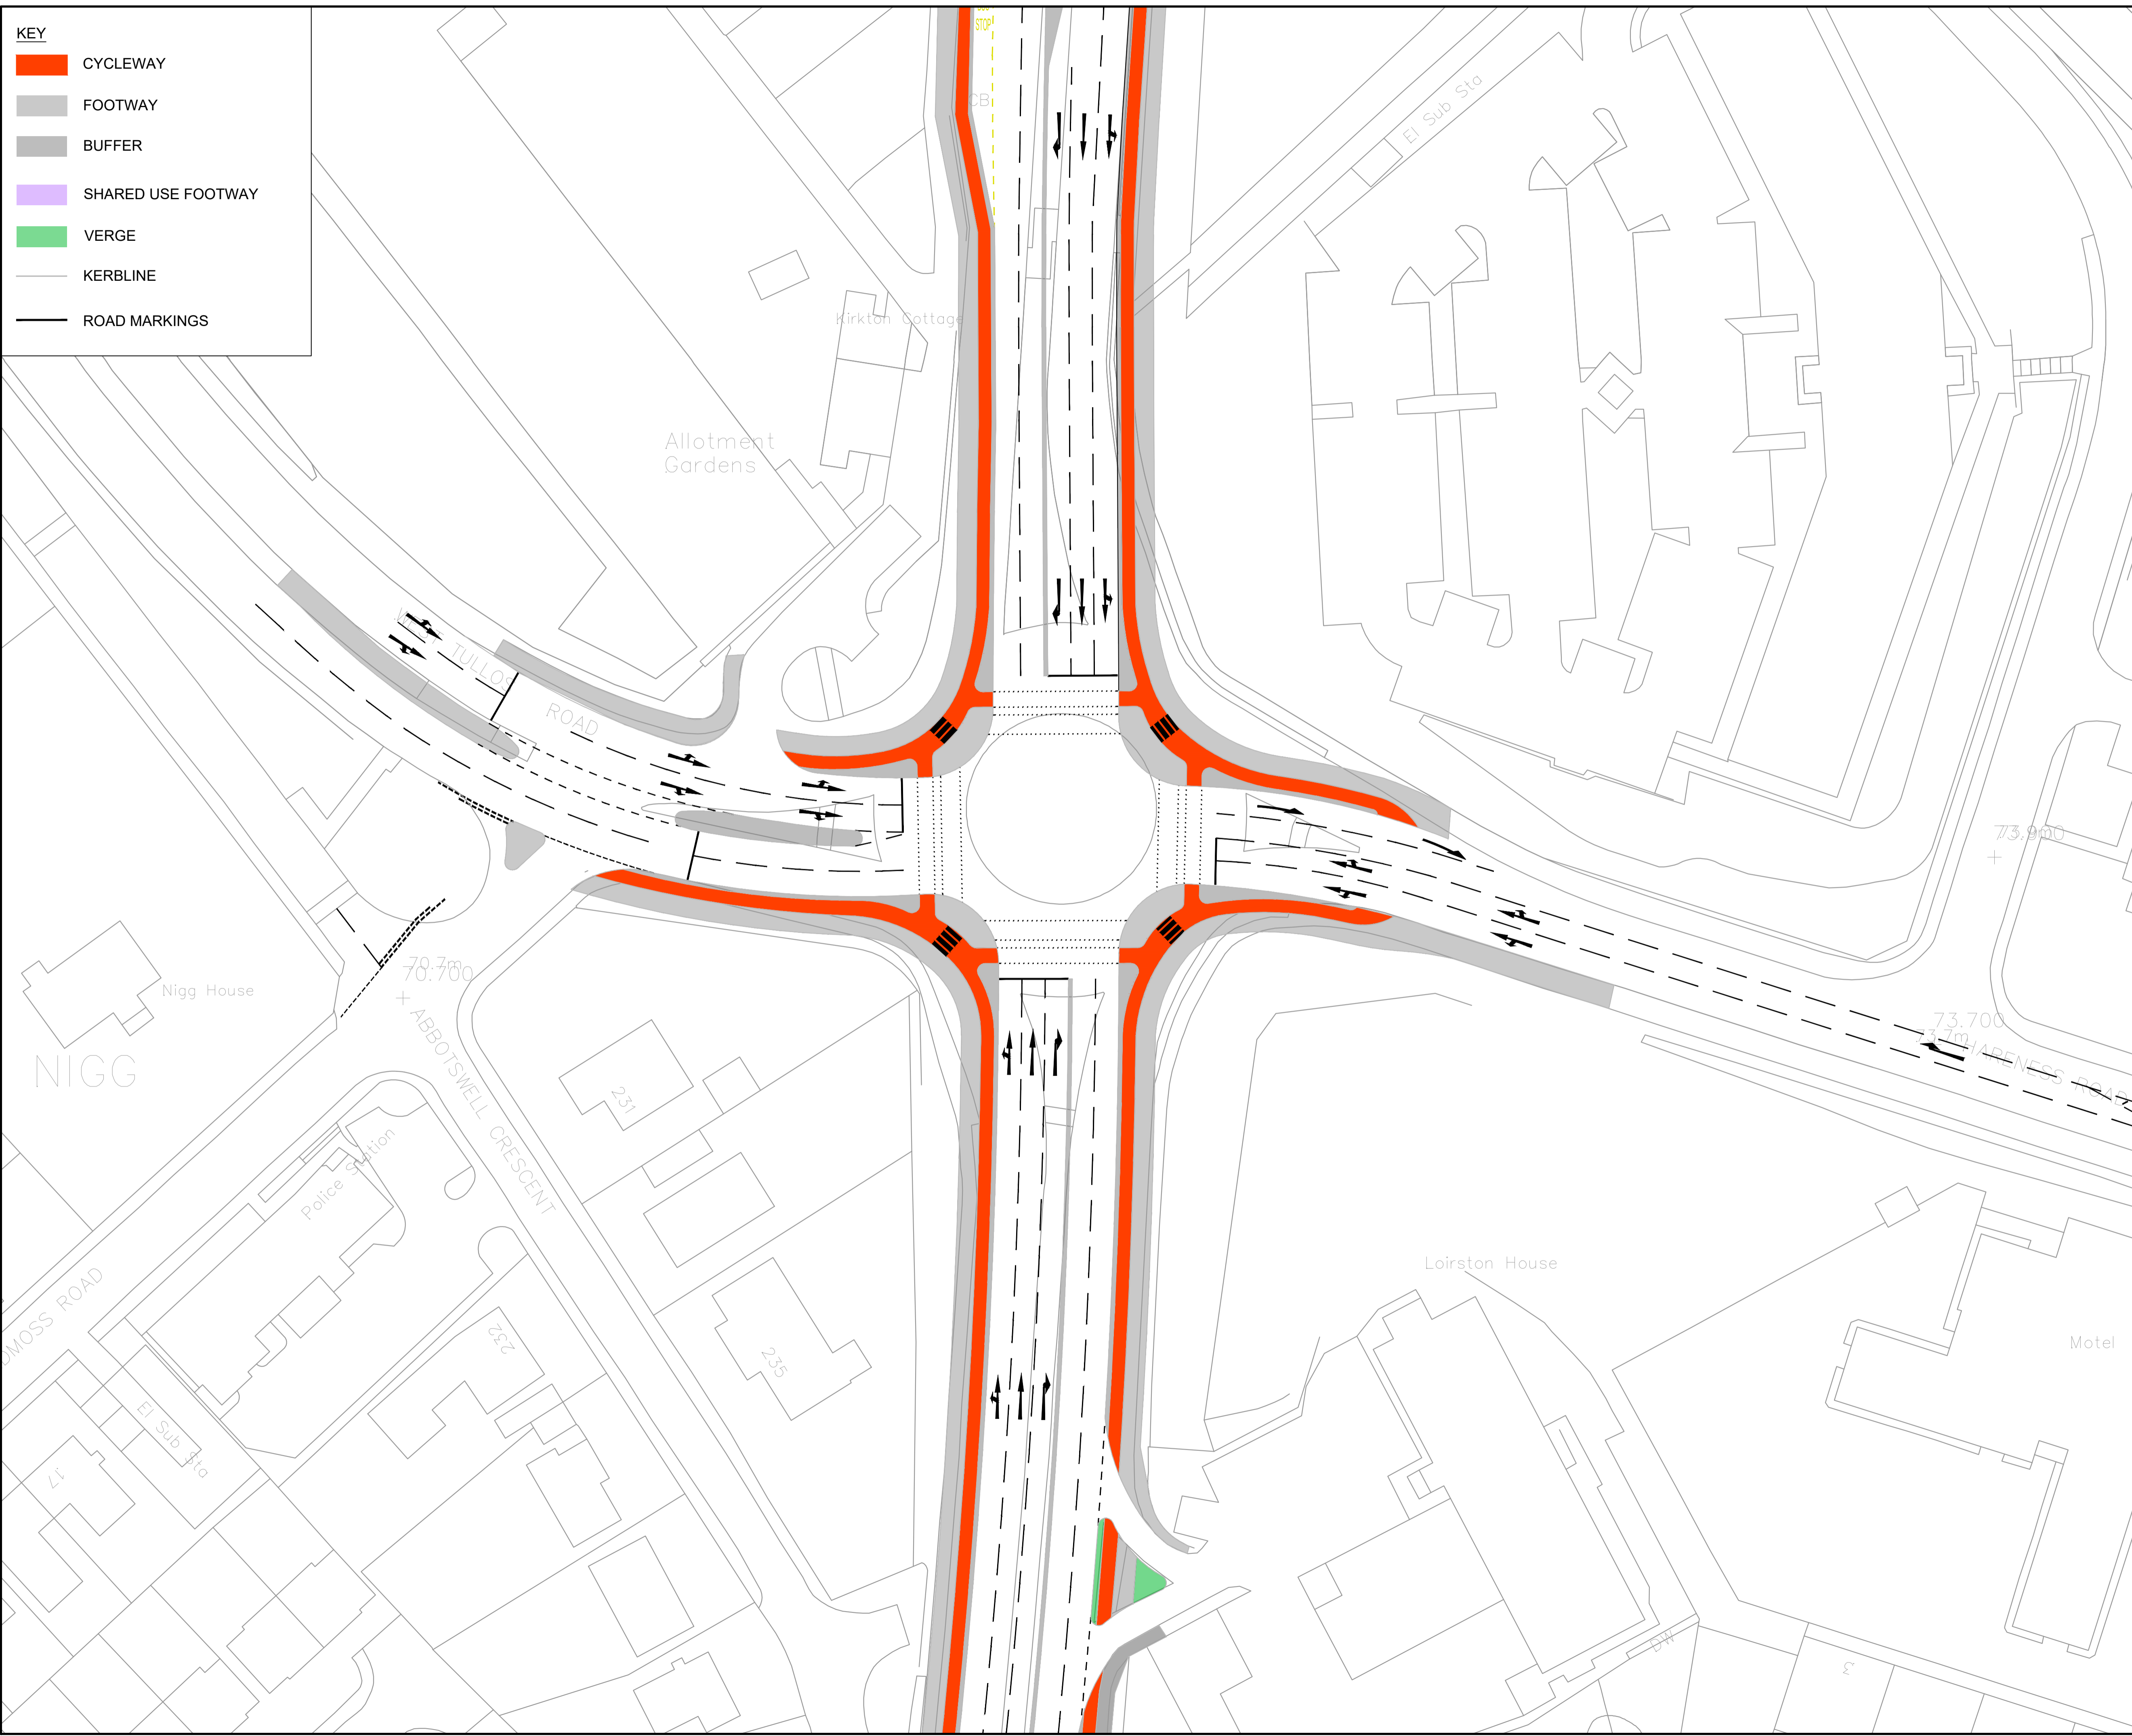

PROJECT
WELLINGTON ROAD
ACTIVE TRAVEL
PACKAGE



CONSULTANT
 AECOM
 Aurora
 120 Bothwell St
 GLASGOW, G2 7JS
 +44 (0) 141 248 0300 tel
 www.aecom.com

- NOTES**
- LAYOUTS PROVIDED ARE SOLELY FOR REPRESENTATIONAL PURPOSES AND DO NOT FORM PART OF A DESIGN PROPOSAL.
 - JUNCTIONS HAVE NOT BEEN CONSIDERED AS PART OF THE FEASIBILITY DRAWINGS AND WILL NEED RE-VISITED IF DESIGN IS TO BE PROGRESSED.

ISSUE/REVISION

NR	DATE	DESCRIPTION

KEY PLAN

PROJECT NUMBER
 60597273

SHEET TITLE
 Wellington Road
 Hareness Junction
 Active Travel Package

SHEET NUMBER
 60597273-MOD-C-AT-Hareness

This drawing has been prepared for the use of AECOM's client. It may not be used, modified, reproduced or relied upon by third parties, except as agreed by AECOM or as required by law. AECOM accepts no responsibility, and denies any liability whatsoever, to any party that uses or relies on this drawing without AECOM's express written consent. Do not scale this document. All measurements must be obtained from the stated dimensions.